




Proposed Front Elevation

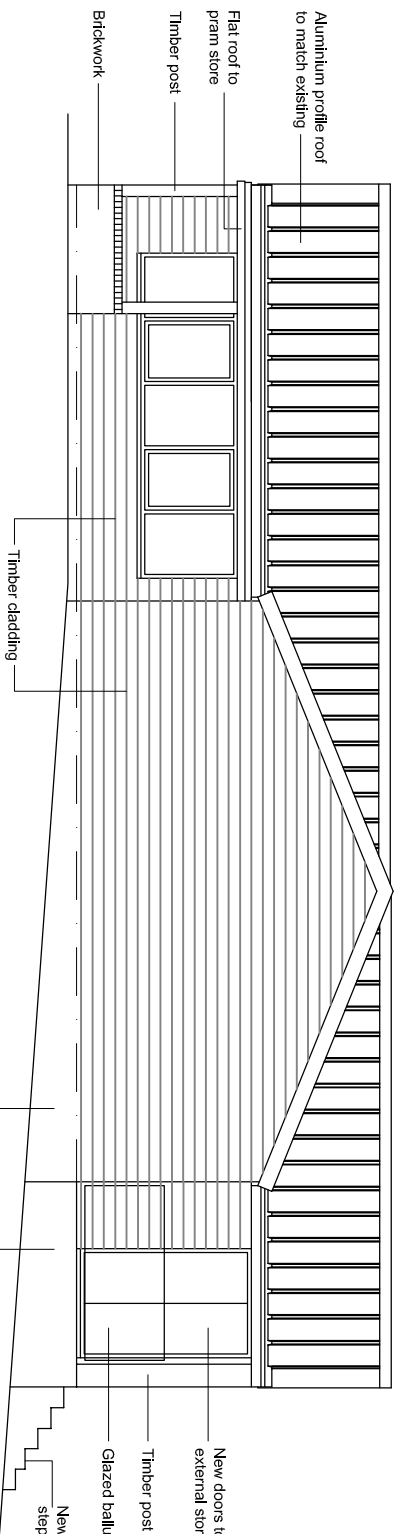

Proposed Side Elevation

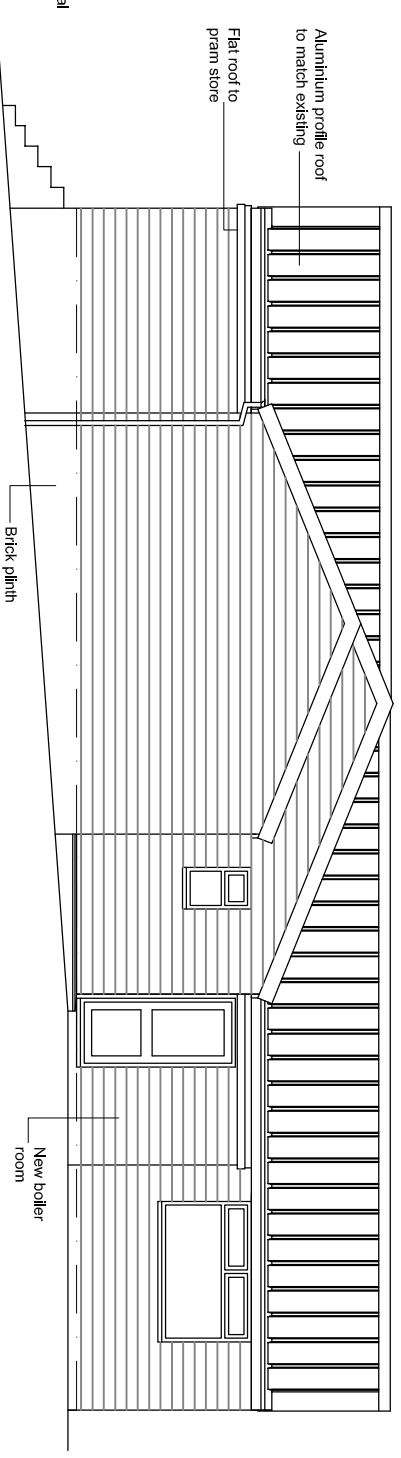

Proposed Side Elevation

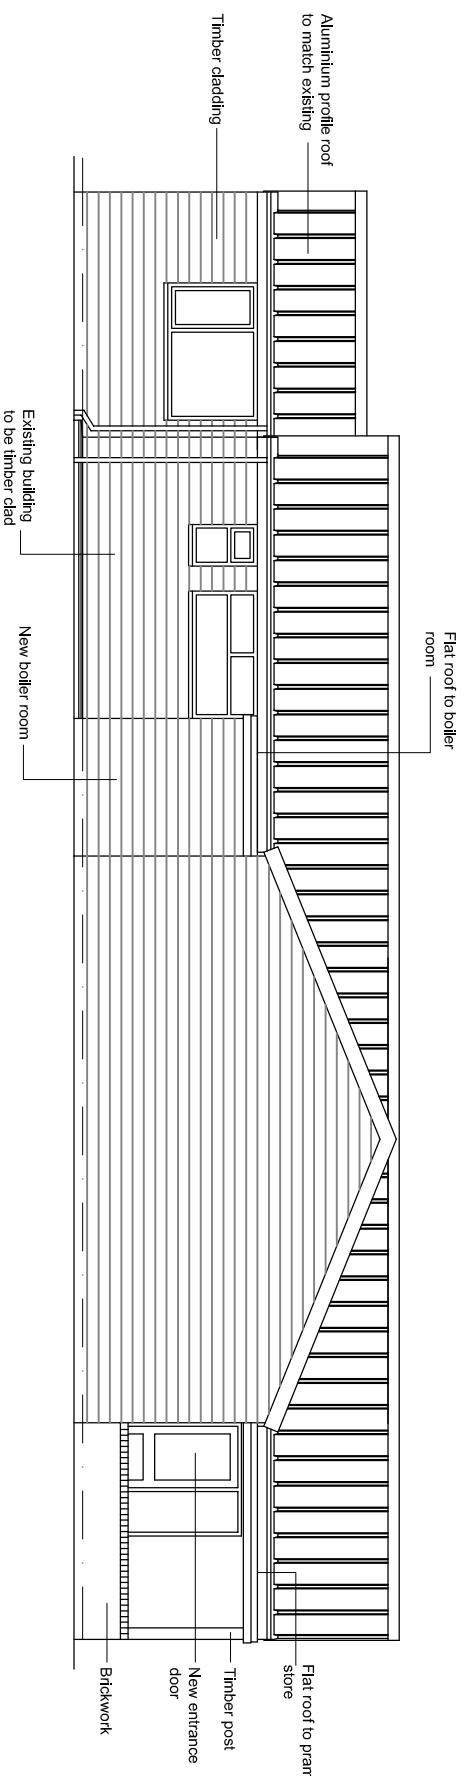

Proposed Rear Elevation

architects-direct.com

21 Mill Lane, Henshall, Wivral, CH89 2TE. 0151 342 5455. info@architects-direct.com

Project: THURSTASTON ROAD. Client: St Peter's Pre-School

Drawings: ELEVATIONS AS PROPOSED

Job number: ADXV25. Drawing number: PL03. Scale: 1:100 @A3